

Total Floor Area: 7,910 GSF

Yale University
 272 Elm Street Room Plans

Facility Name: Yale University Graduate Student Housing

Street Address: 272 Elm Street

FacID / Bldg. Abr. : 2408 / ELM272GH

Title: 3RD FLOOR PLAN


Drawing Number:

Scale : 3/32" = 1'-0"

Orig. Date: DECEMBER 1, 2016

Rev Date: APRIL 26, 2018

Sheet : Y-AP 103 CTP :

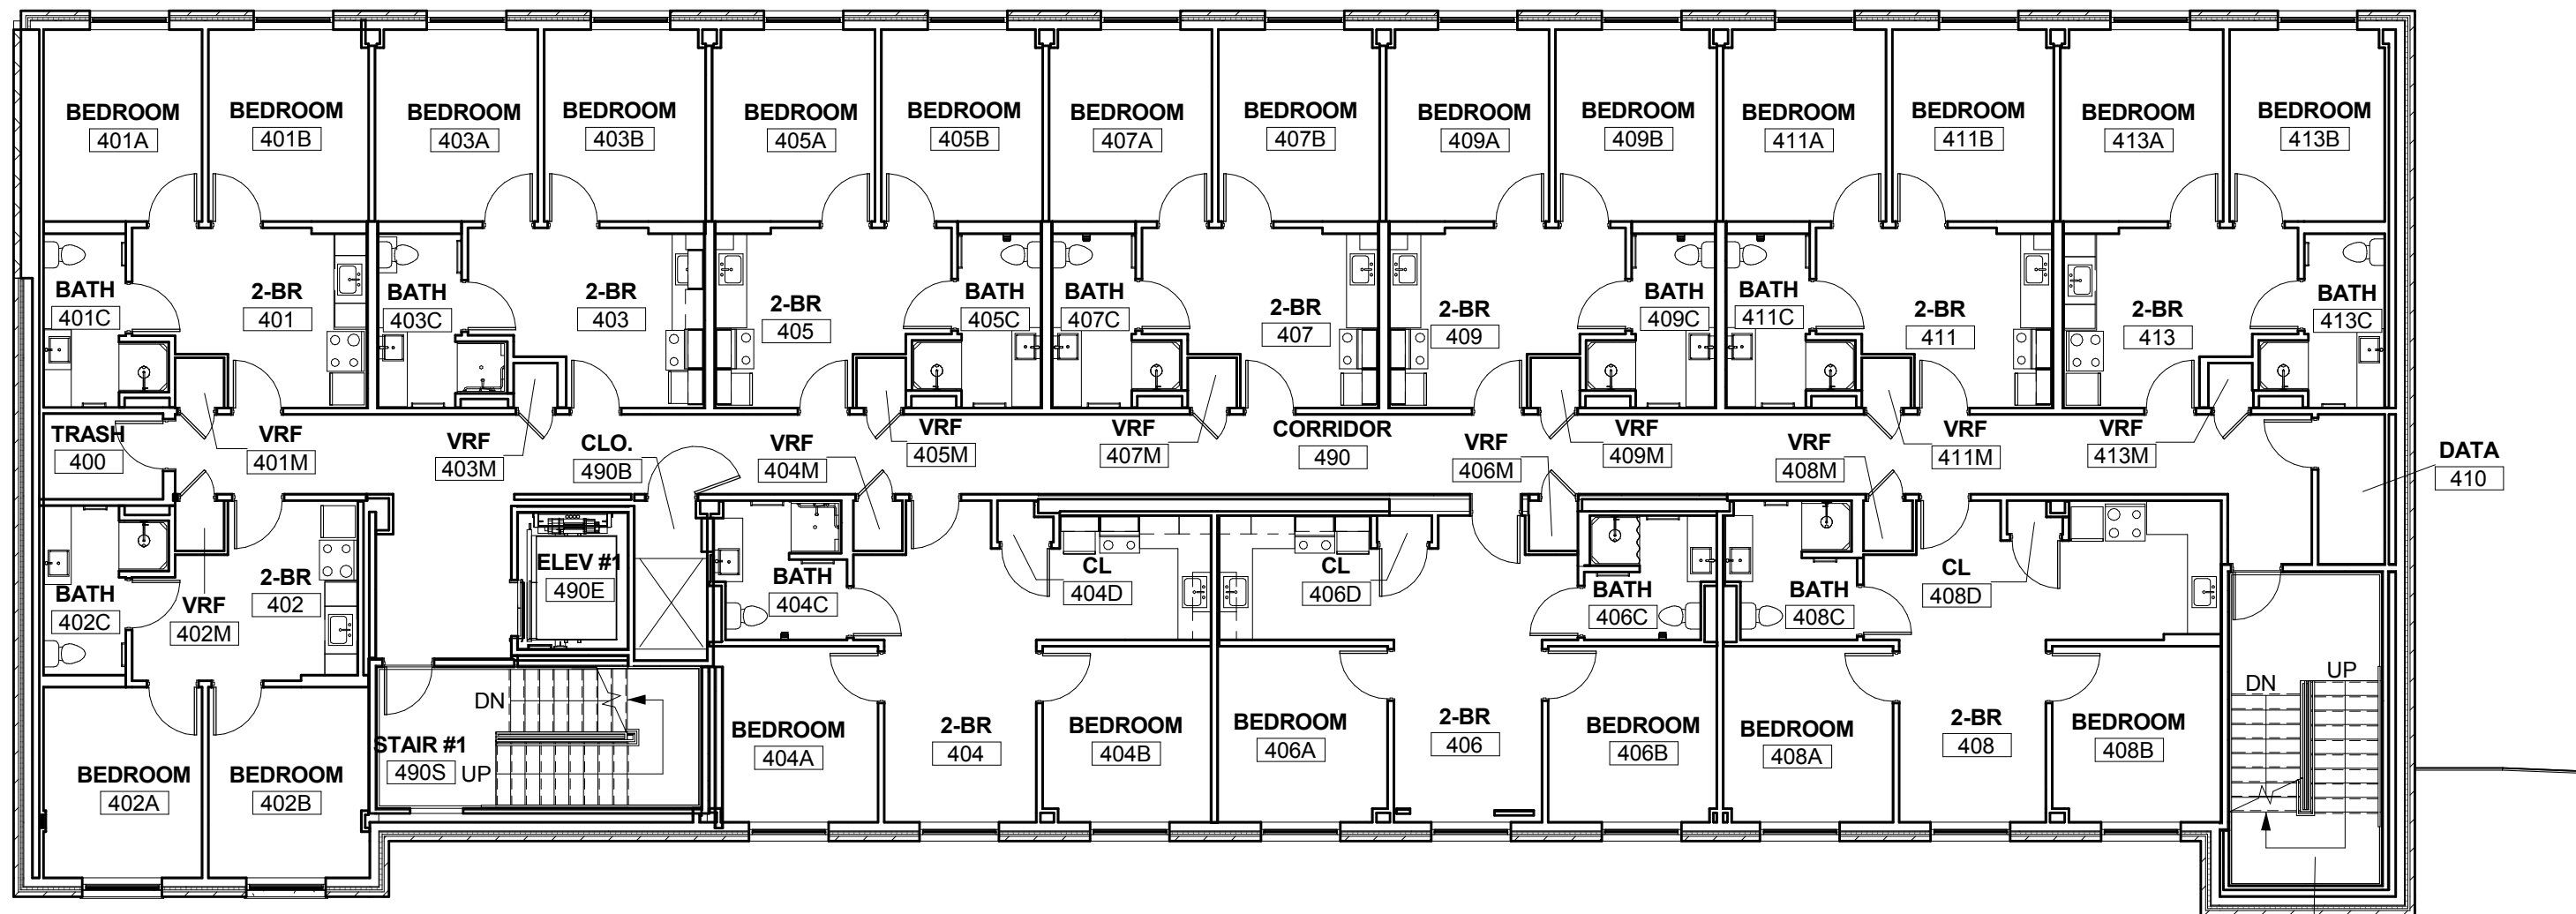

Total Floor Area: 7, 910 GSF




Yale University

272 Elm Street Room Plans

Facility Name: Yale University Graduate Student Housing
Street Address: 272 Elm Street
FacID / Bldg. Abr. : 2408 / ELM272GH

Title: 4TH FLOOR PLAN
Drawing Number:
Scale : 3/32" = 1'-0"

Orig. Date: DECEMBER 1, 2016
Rev Date: APRIL 26, 2018
 Sheet :Y-AP 104 CTP :

 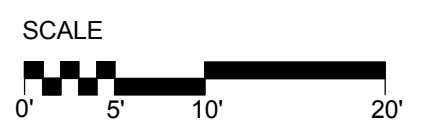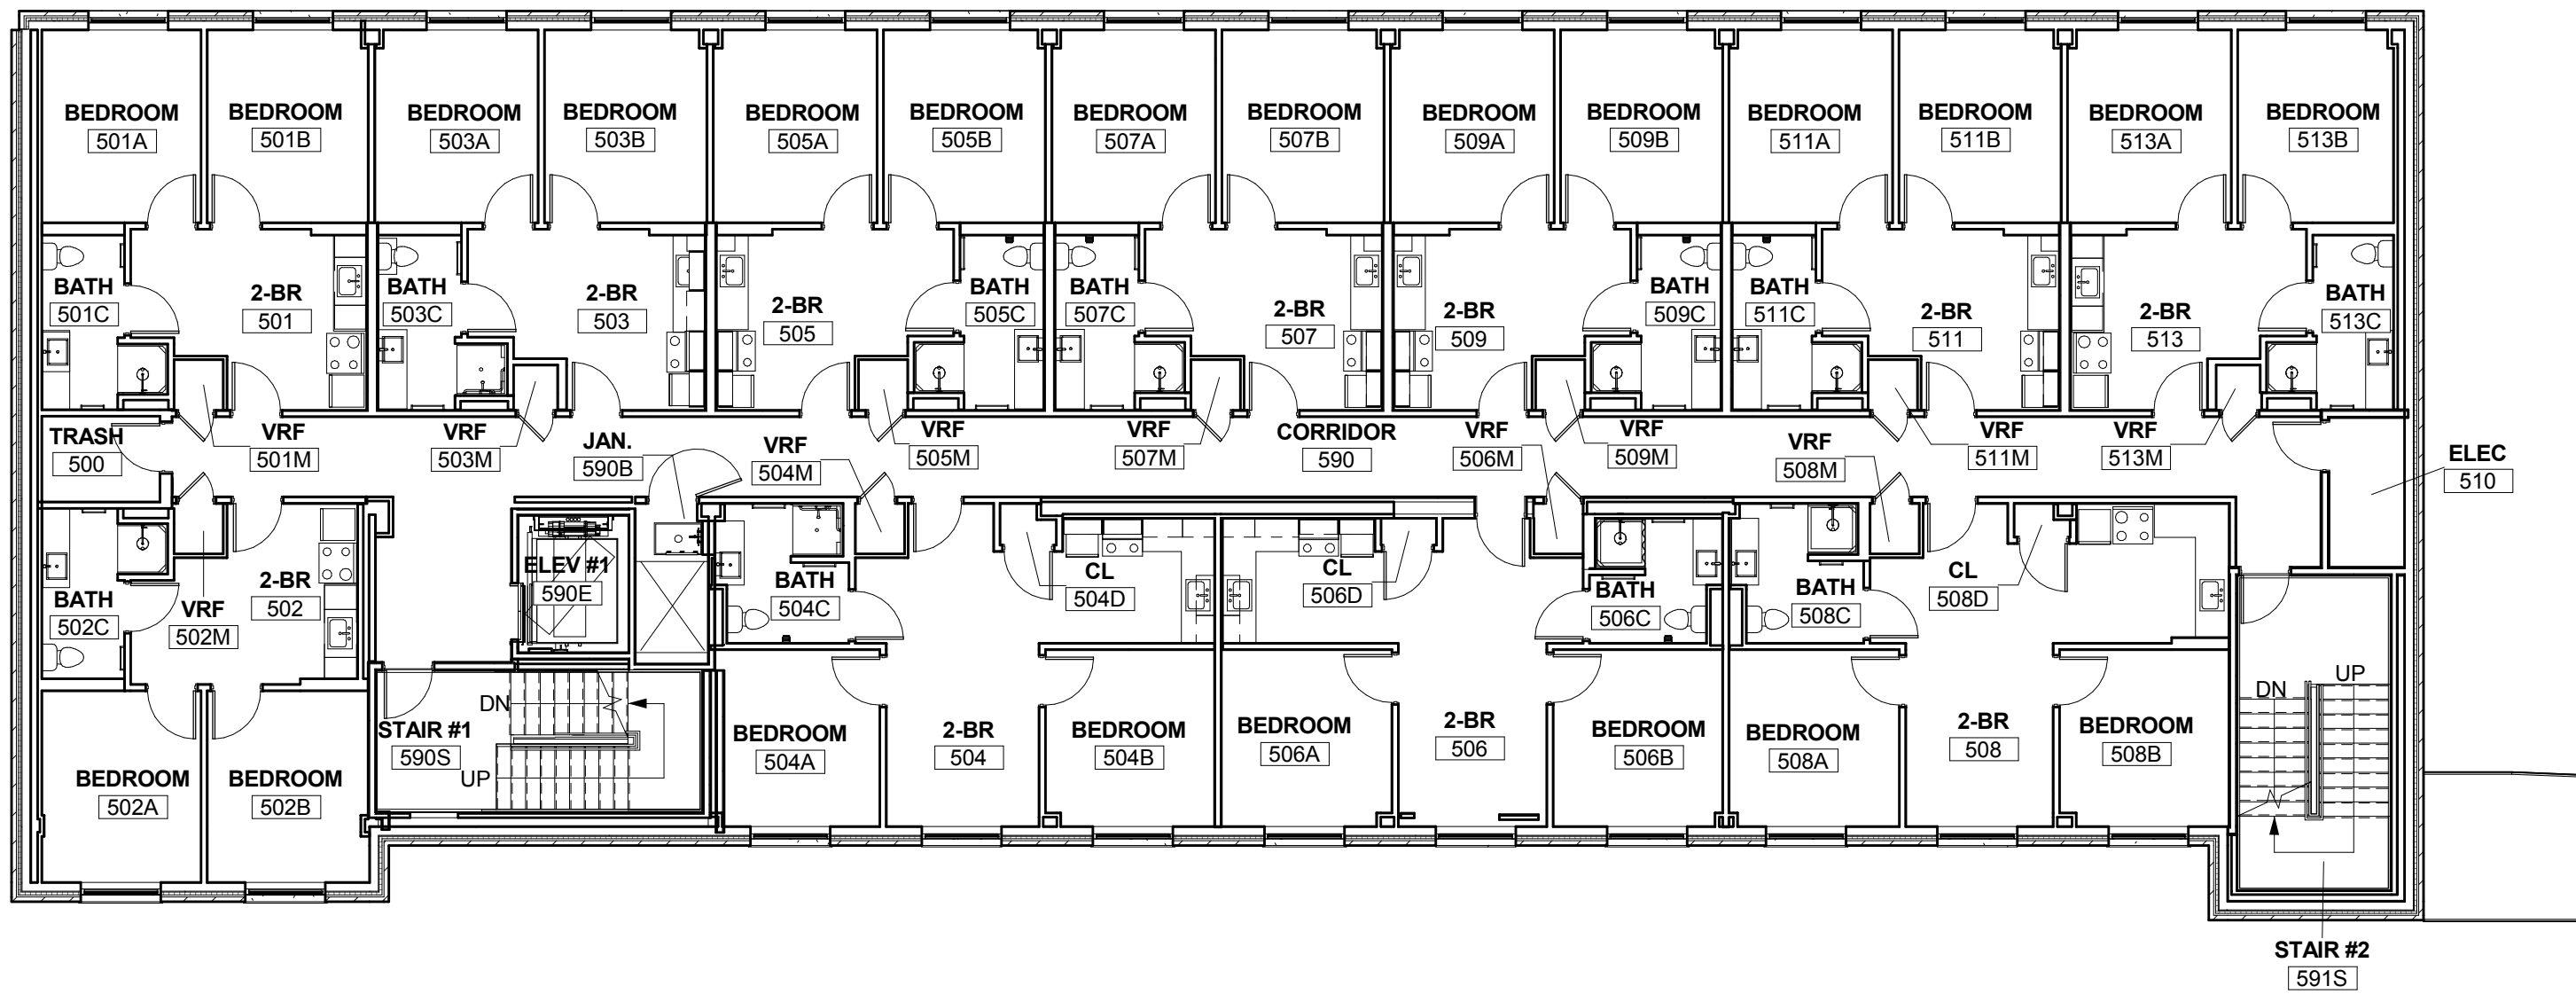


Total Floor Area: 7,910 GSF

Yale University
 272 Elm Street Room Plans

Facility Name: Yale University Graduate Student Housing
Street Address: 272 Elm Street
FacID / Bldg. Abr. : 2408 / ELM272GH

Title: 5TH FLOOR PLAN
Drawing Number:
Scale : 3/32" = 1'-0"

Orig. Date: DECEMBER 1, 2016
Rev Date: APRIL 26, 2018
 Sheet : Y-AP 105 CTP :

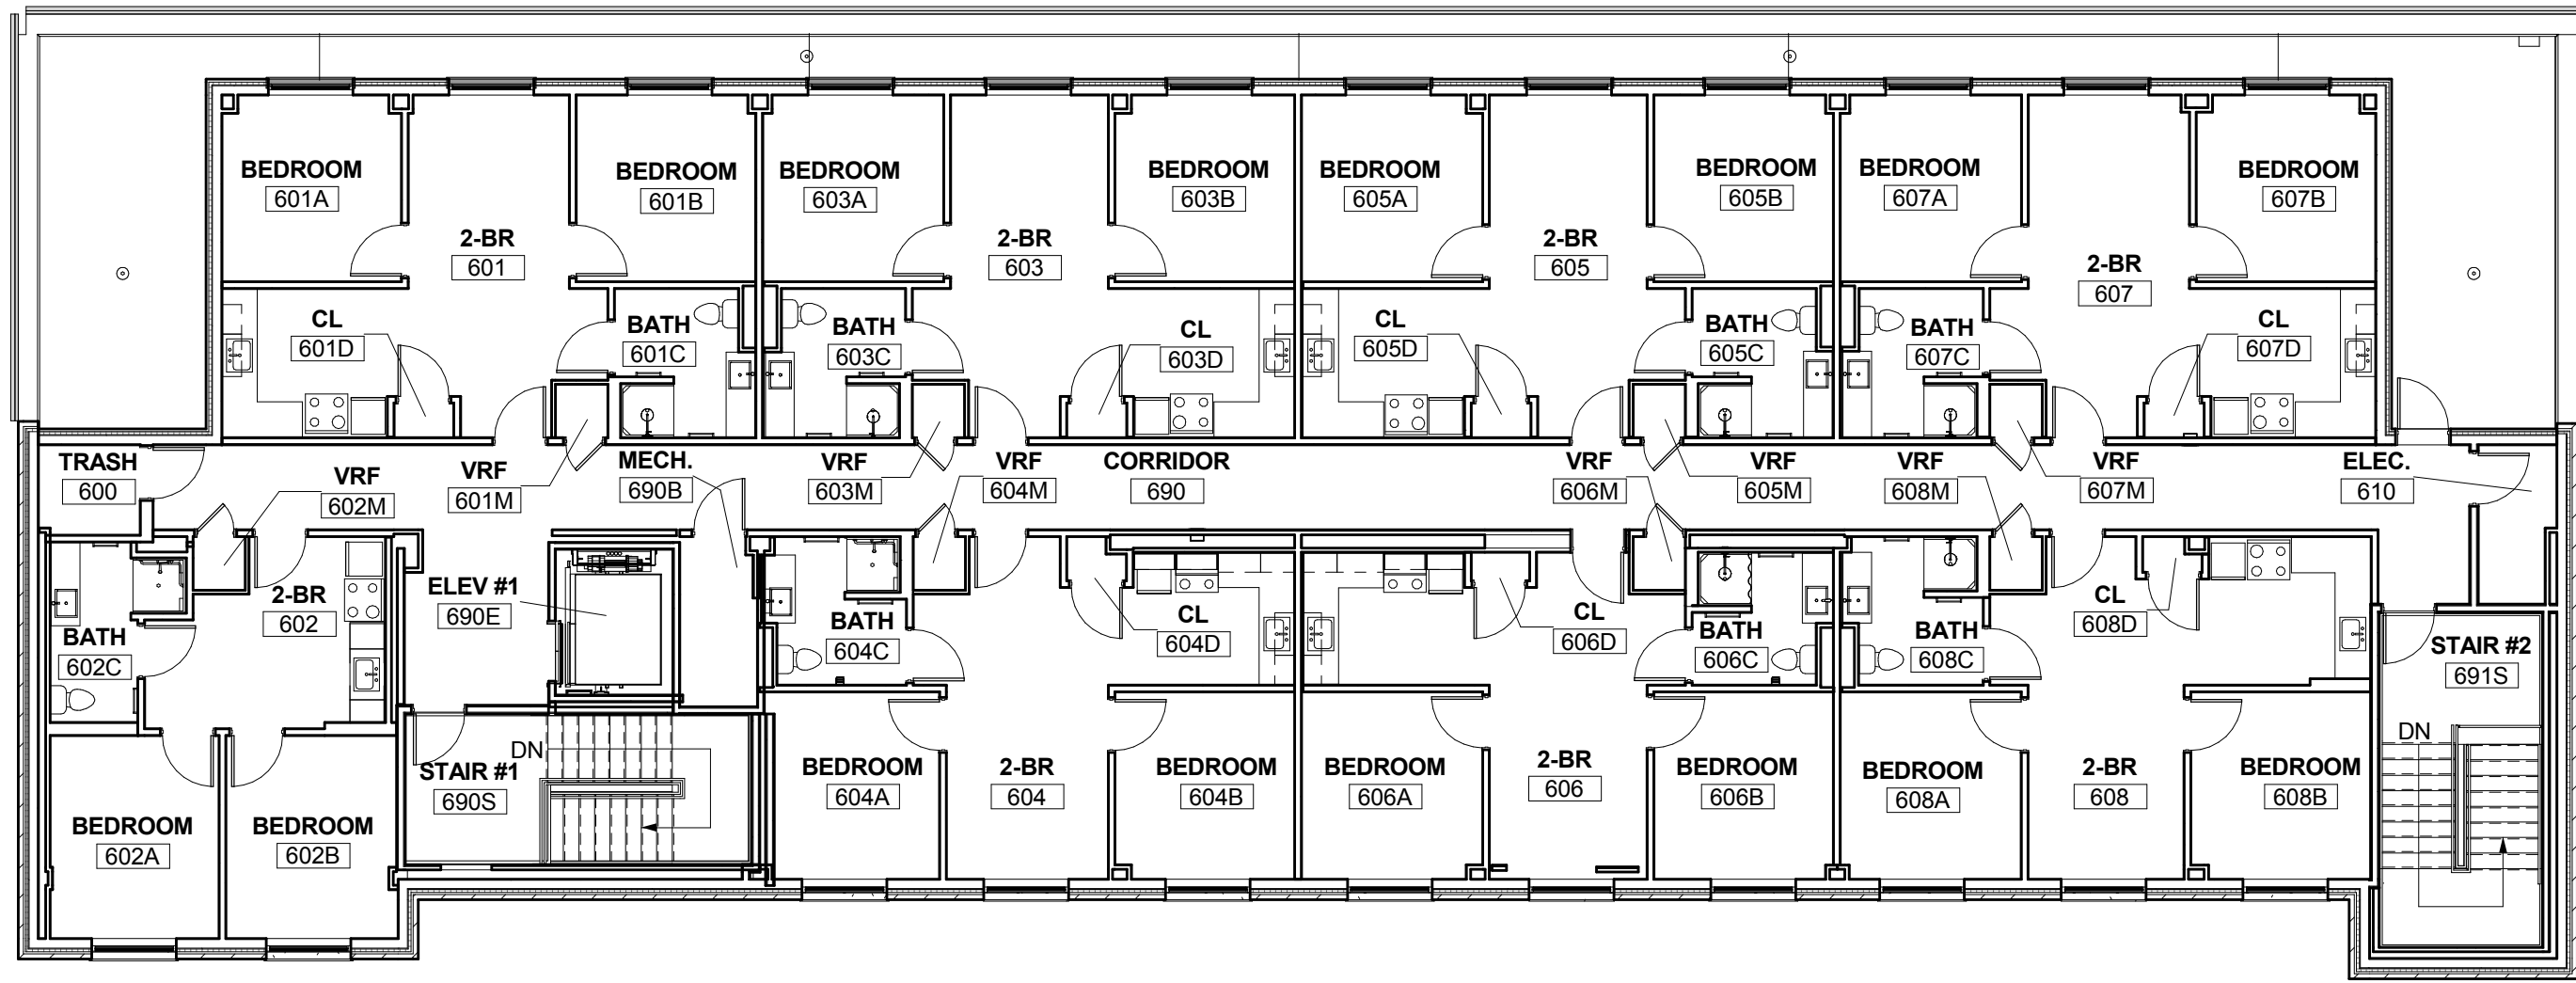

Total Floor Area: 6, 925 GSF

Yale University

272 Elm Street Room Plans

Facility Name: Yale University Graduate Student Housing

Street Address: 272 Elm Street

FacID / Bldg. Abr. : 2408 / ELM272GH

Title: 6TH FLOOR PLAN

Drawing Number:

Scale : 3/32" = 1'-0"

Orig. Date: DECEMBER 1, 2016

Rev Date: APRIL 26, 2018

Sheet :Y-AP 106 CTP :